


饶平县黄冈镇〈新港西路片区〉国有建设用地出让红线图
2617.31-499.17

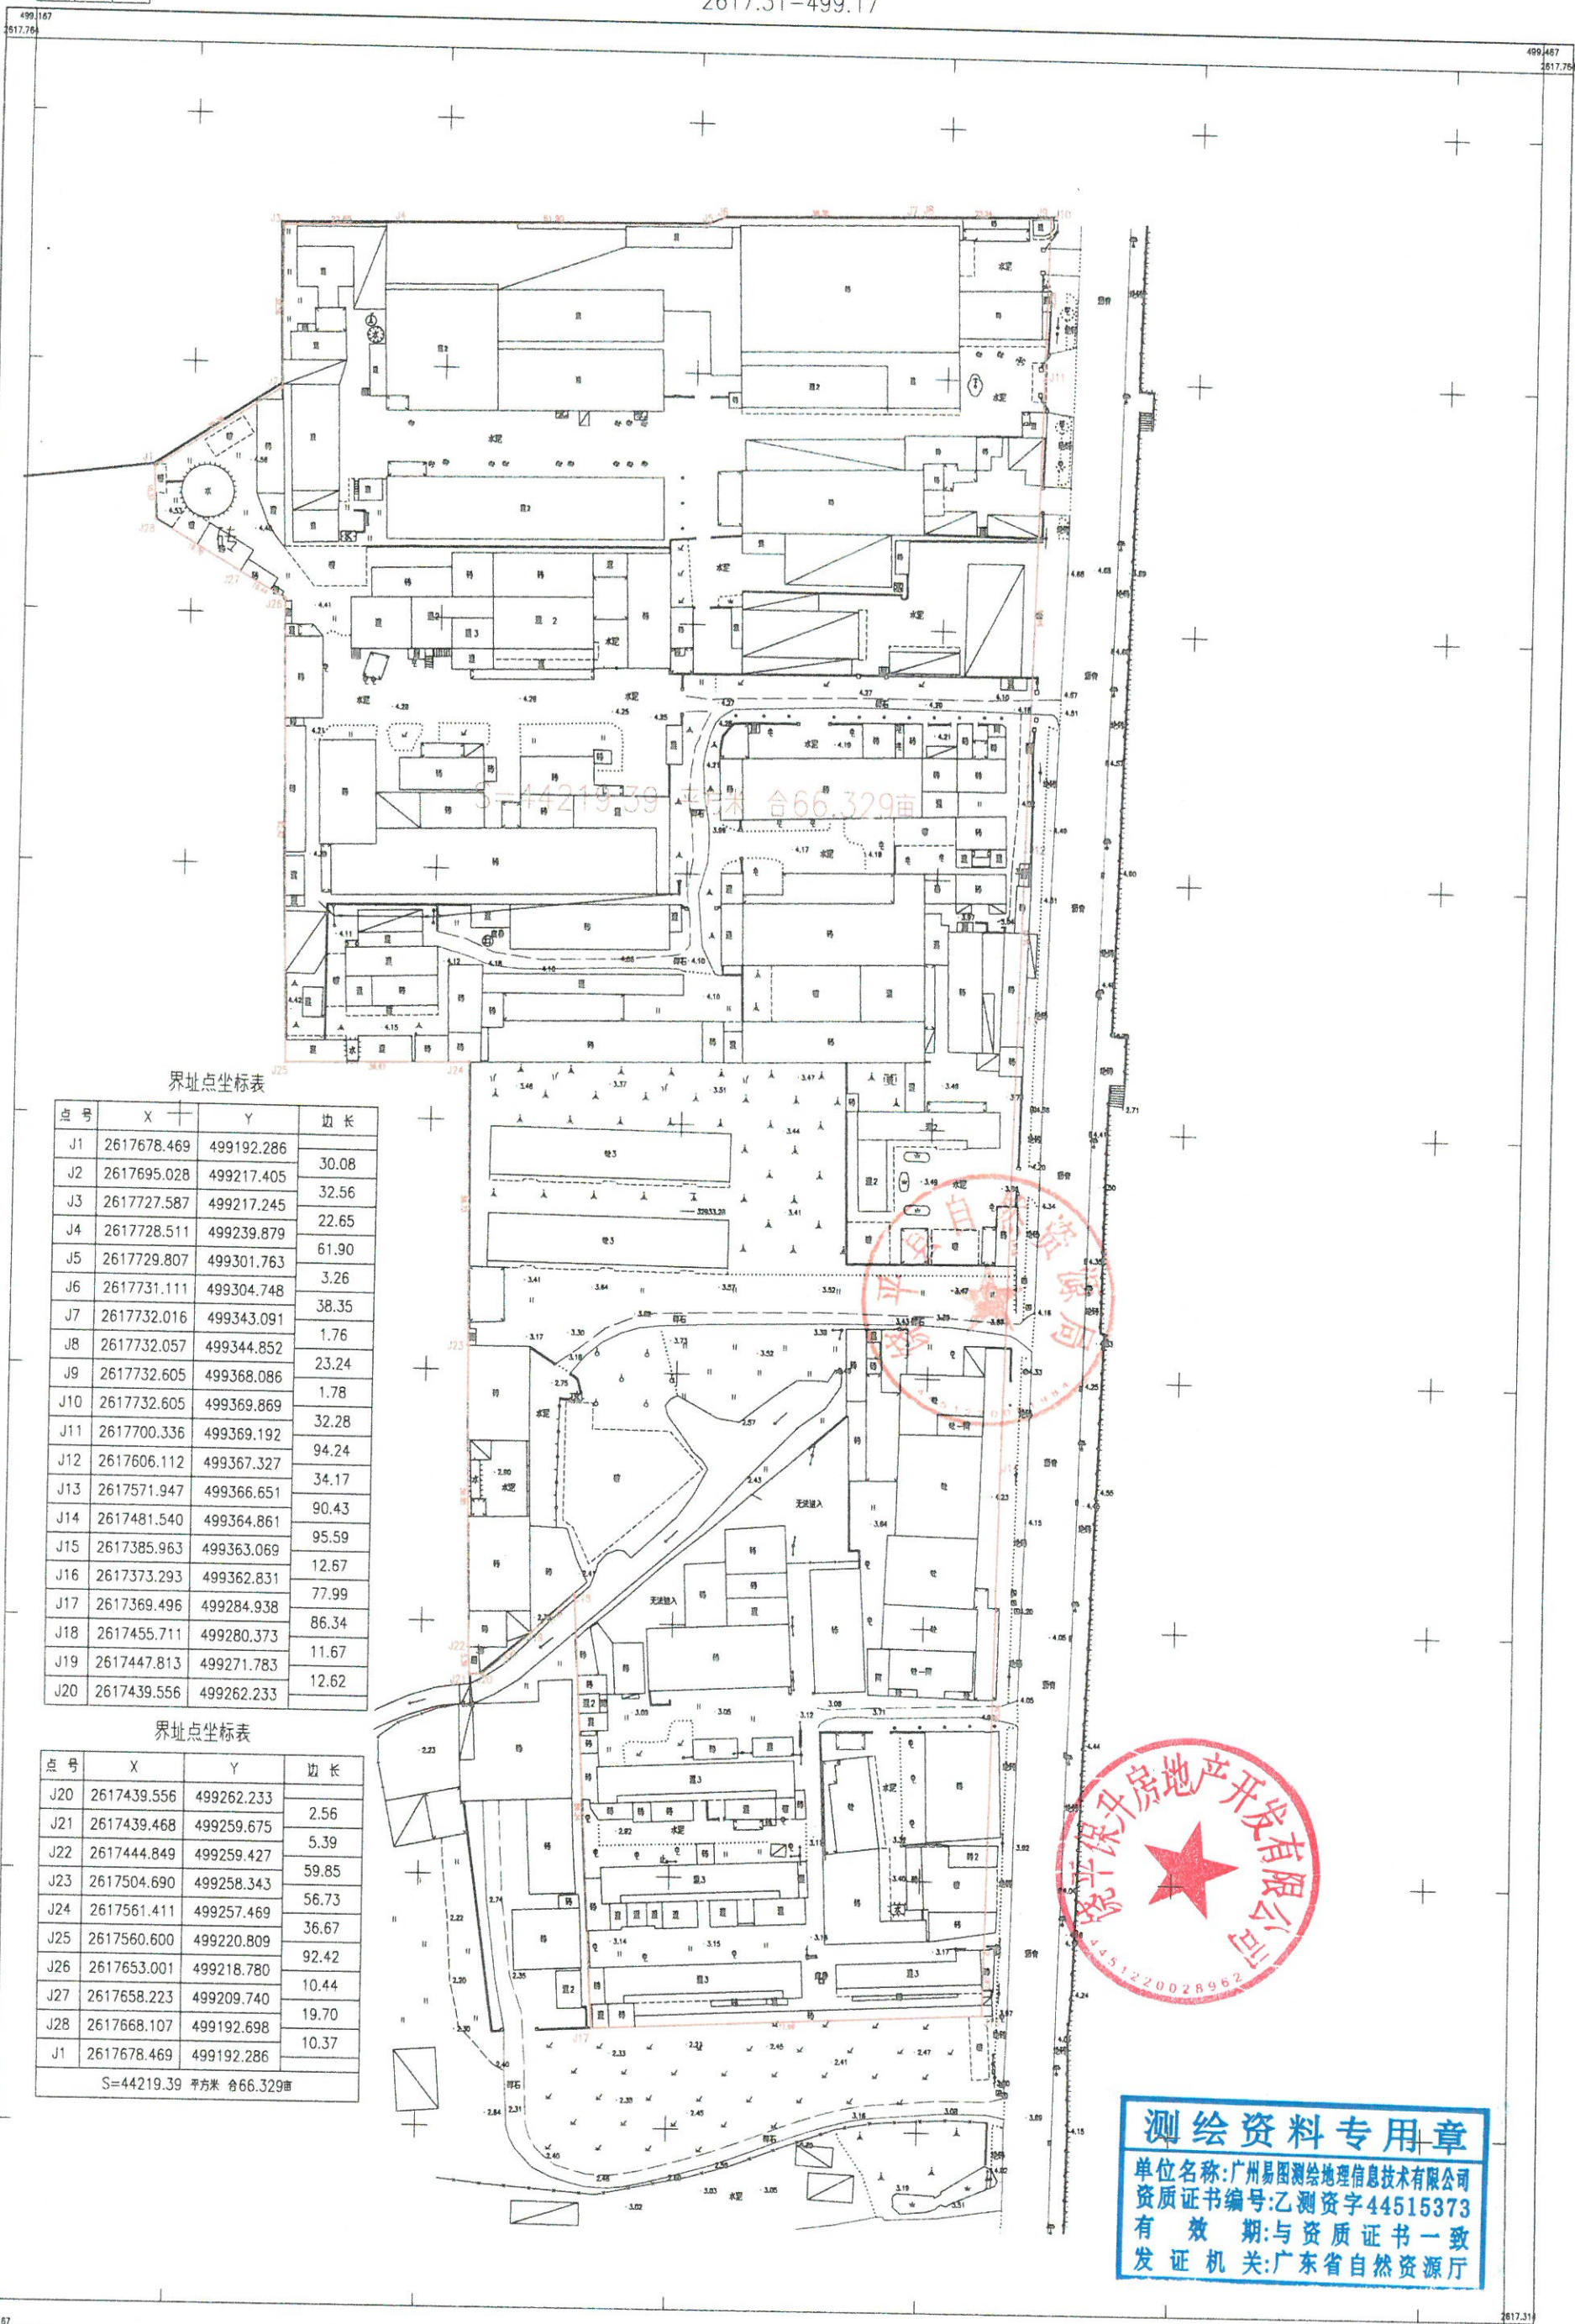

界址点坐标表

点号	X	Y	边长
J1	2617678.469	499192.286	30.08
J2	2617695.028	499217.405	32.56
J3	2617727.587	499217.245	22.65
J4	2617728.511	499239.879	61.90
J5	2617729.807	499301.763	3.26
J6	2617731.111	499304.748	38.35
J7	2617732.016	499343.091	1.76
J8	2617732.057	499344.852	23.24
J9	2617732.605	499368.086	1.78
J10	2617732.605	499369.869	32.28
J11	2617700.336	499369.192	94.24
J12	2617606.112	499367.327	34.17
J13	2617571.947	499366.651	90.43
J14	2617481.540	499364.861	95.59
J15	2617385.963	499363.069	12.67
J16	2617373.293	499362.831	77.99
J17	2617369.496	499284.938	86.34
J18	2617455.711	499280.373	11.67
J19	2617447.813	499271.783	12.62
J20	2617439.556	499262.233	

界址点坐标表

点号	X	Y	边长
J20	2617439.556	499262.233	2.56
J21	2617439.468	499259.675	5.39
J22	2617444.849	499259.427	59.85
J23	2617504.690	499258.343	56.73
J24	2617561.411	499257.469	36.67
J25	2617560.600	499220.809	92.42
J26	2617653.001	499218.780	10.44
J27	2617658.223	499209.740	19.70
J28	2617668.107	499192.698	10.37
J1	2617678.469	499192.286	

S=44219.39 平方米 合66.329亩



测绘资料专用章

单位名称:广州易图测绘地理信息技术有限公司
资质证书编号:乙测资字44515373
有效期:与资质证书一致
发证机关:广东省自然资源厅